
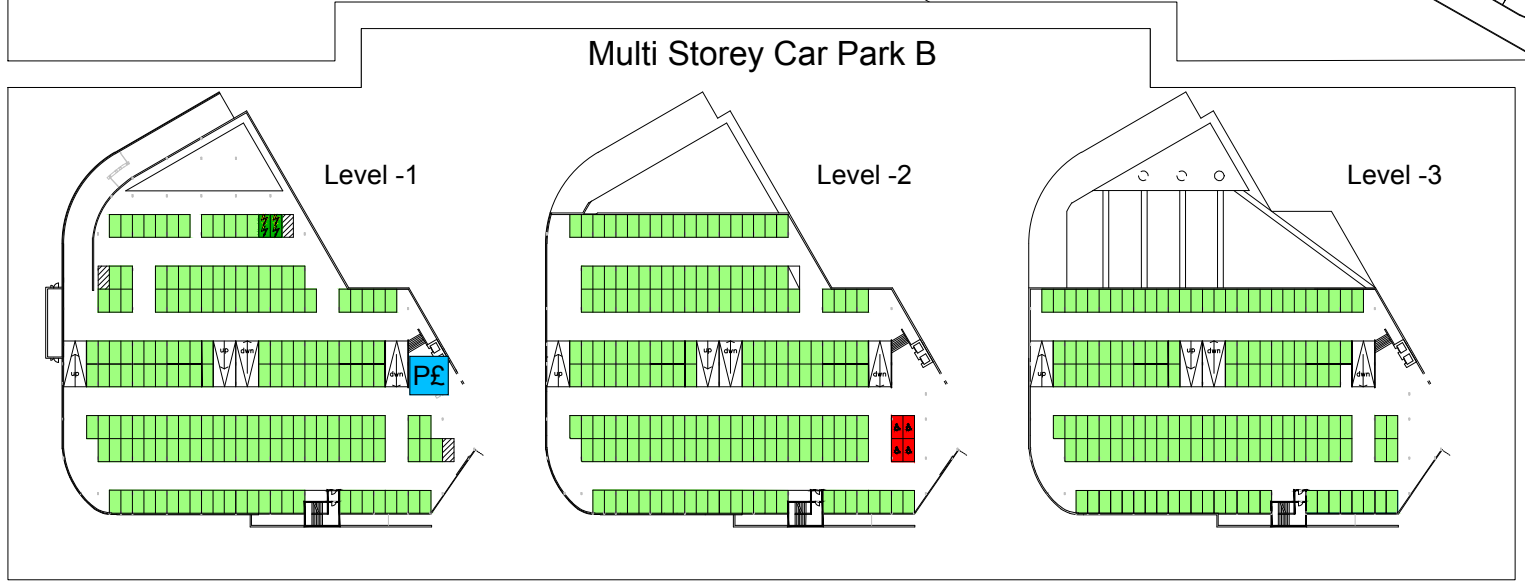


Visitors	A	Pay on Foot (99)
	C	Disabled Car Park (31)
	D	Pay on Foot (170)
Staff Permitted	B	Staff - Multi-Storey (505) + Disabled (4) + Electrical Charge (2)
	E	Staff Rear - Ground (197) + Electrical Charge (2)
	(F)	(Out of Use)
	G	Staff - Ground (195)
	G	Staff - Elevated (184)
		Others (18)
		Drop Off
		Total Marked Spaces except Drop Off (1407)
		P£ Pay Station x 5

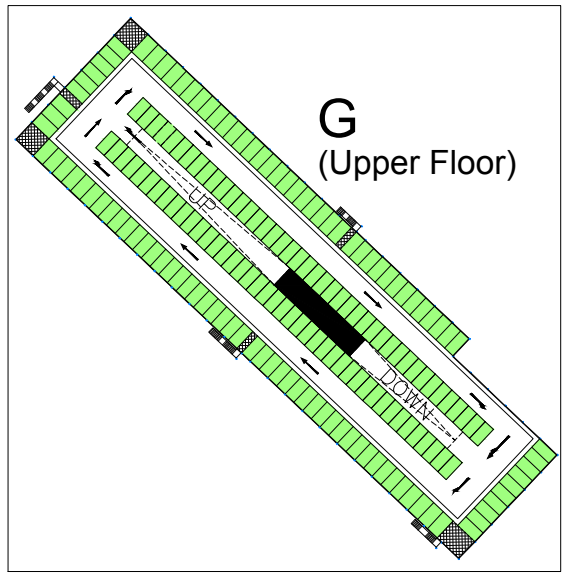

REV.	DATE	REMARKS
-	-	-
-	-	-

**Maidstone and Tunbridge Wells NHS Trust**  
 Estates Department  
 Maidstone Hospital, Hermitage Lane, Maidstone, Kent, ME16 9QG. Tel: 01622 729000 Fax: 01622 224121  
 Tunbridge Wells Hospital, Pembury, Tunbridge Wells, Kent, TN2 4QJ. Tel: 01892 823535 Fax: 01892 824267

LOCATION: Tunbridge Wells Hospital			
SCHEME: -			
TITLE: Site Plan			
DWG No: TW004842		REV: -	CHECKED: -
SCALE: NTS	DATE: Jun 21	DRAWN: SC	
<small>COPYRIGHT RESERVED          THIS DRAWING IS NOT TO BE COPIED IN WHOLE OR IN PART WITHOUT PRIOR PERMISSION IN WRITING BEING OBTAINED FROM THE DIRECTOR OF ESTATES AND FACILITIES. NO INFORMATION CONTAINED IN THIS DRAWING IS TO BE DISCLOSED TO UNAUTHORISED PERSONS.</small>			