
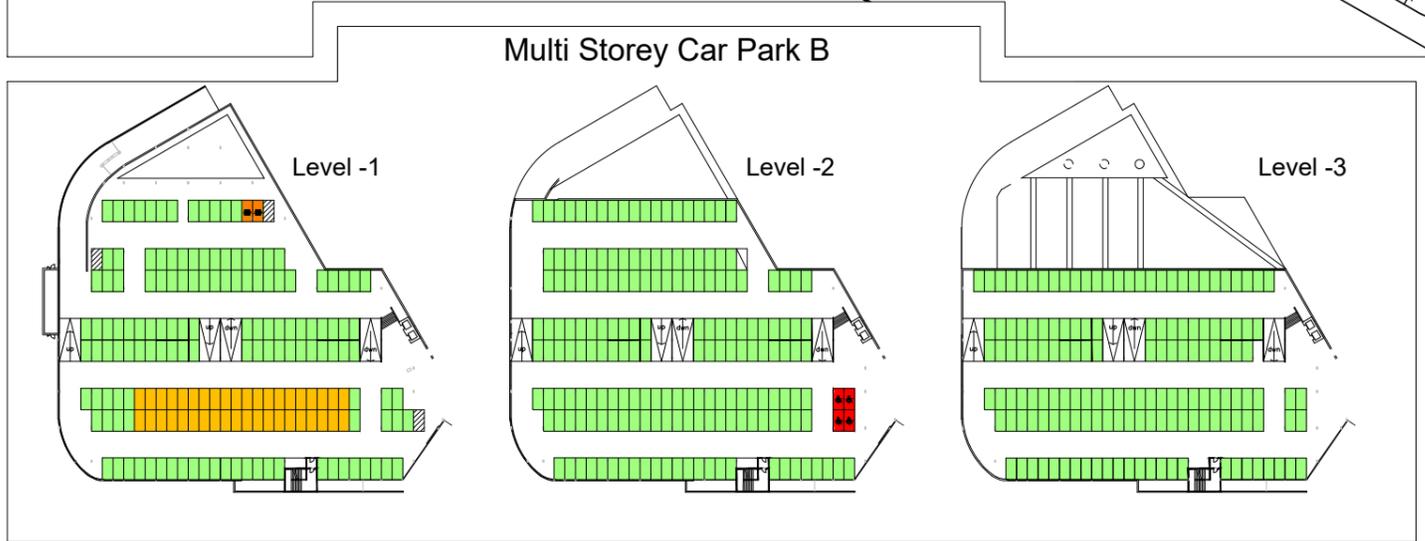


Visitors	A	Pay on Foot (99)	
	B	Pay on Foot (40)	
	C	Disabled Car Park (34)	
	D	Pay on Foot (170)	
Staff Permitted	B	Staff - Multi-Storey (465) + Disabled (4) + Electrical Charge (2)	
	E	Staff Rear - Ground (197) + Electrical Charge (2)	
	F	Staff - (9) + Disabled (5)	
	G	Staff - Ground (189) + Disabled (4)	
	G	Staff - Elevated (183)	
		Others (21)	
		Purple	Drop Off
			Total Marked Spaces except Drop Off (1424)
		PE	Pay Station x 5

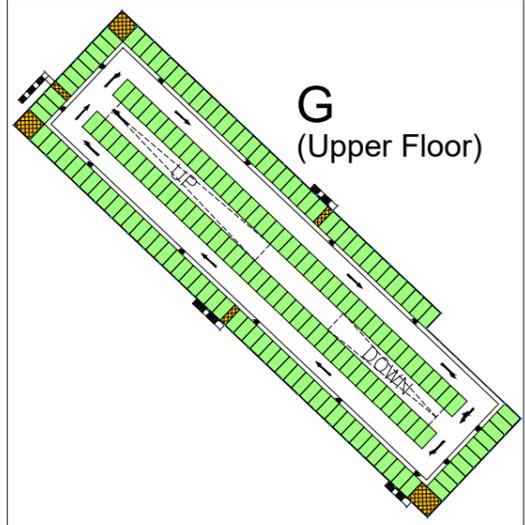

REV.	DATE	REMARKS
-	-	-
-	-	-

Maidstone and Tunbridge Wells
 NHS Trust
 Estates Department

Maidstone Hospital
 Hermitage Lane, Maidstone
 Kent, ME16 9QD
 Tel: 01622 729000
 Fax: 01622 224121

Tunbridge Wells Hospital
 Pembury, Tunbridge Wells
 Kent, TN2 4QJ
 Tel: 01892 823535
 Fax: 01892 824267

LOCATION Tunbridge Wells Hospital			
SCHEME Site Plan			
TITLE Car Parking Plan			
DWG No. TW004842		REV -	CHECKED -
SCALE NTS	DATE Mar 26	DRAWN SC	CHECKED -
<small>COPYRIGHT RESERVED THIS DRAWING IS NOT TO BE COPIED IN WHOLE OR IN PART WITHOUT PRIOR PERMISSION IN WRITING BEING OBTAINED FROM THE DIRECTOR OF ESTATES AND FACILITIES. NO INFORMATION CONTAINED IN THIS DRAWING IS TO BE DISCLOSED TO UNAUTHORISED PERSONS.</small>			